
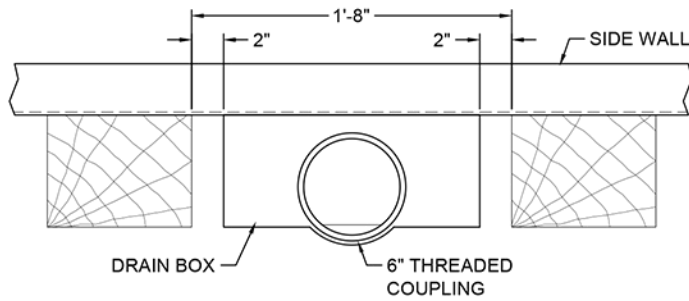


STANDARD ECORAIL SYSTEM:


- 12' WIDE BY 30' LONG SECTIONS
- 3" DEEP SIDE WALLS AND END DAMS
- 12"x12" DRAIN OUTLETS WITH GRATE COVERS
- 10 GAUGE GALVANIZED STEEL
- FOR USE WITH 115# TO 136# RAIL

ECORAIL OPTIONS:


- CARBON STEEL AND STAINLESS STEEL
- 7 -10 GAUGE THICKNESS
- ELEVATED 4' WIDE CROSSWALK
- CAN BE DESIGNED FOR CURVED TRACK
- CAN BE DESIGNED FOR OTHER RAIL WEIGHTS

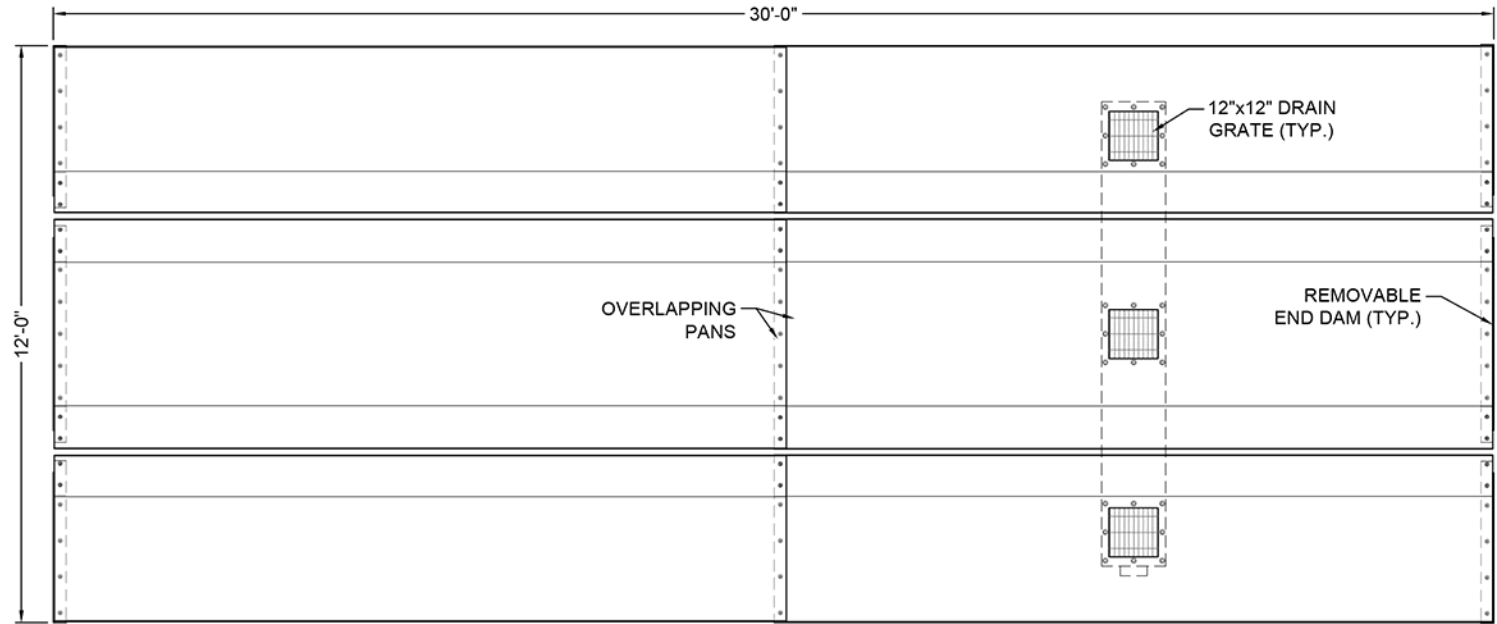


END VIEW
SCALE: 1" = 1'-0"

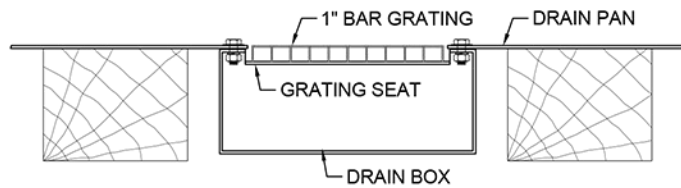


SECTION THRU CROSS DRAIN
SCALE: 1" = 1'-0"

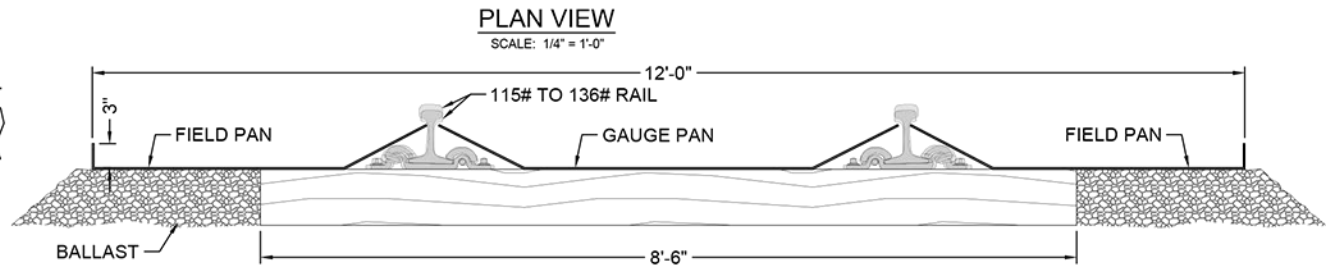

PLAN VIEW
SCALE: 1/4" = 1'-0"

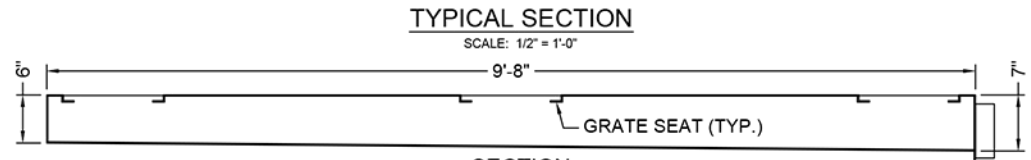

TYPICAL SECTION
SCALE: 1/2" = 1'-0"

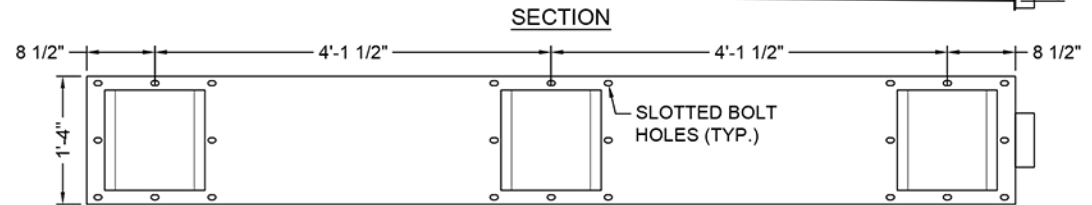


CROSS DRAIN DETAILS
SCALE: 1/2" = 1'-0"

ADVANCED SPILL CONTAINMENT FOR RAILROADS


TYPICAL DETAILS

METAL ENVIROTRAKPAN™

OMNI
GRADE CROSSING SYSTEMS

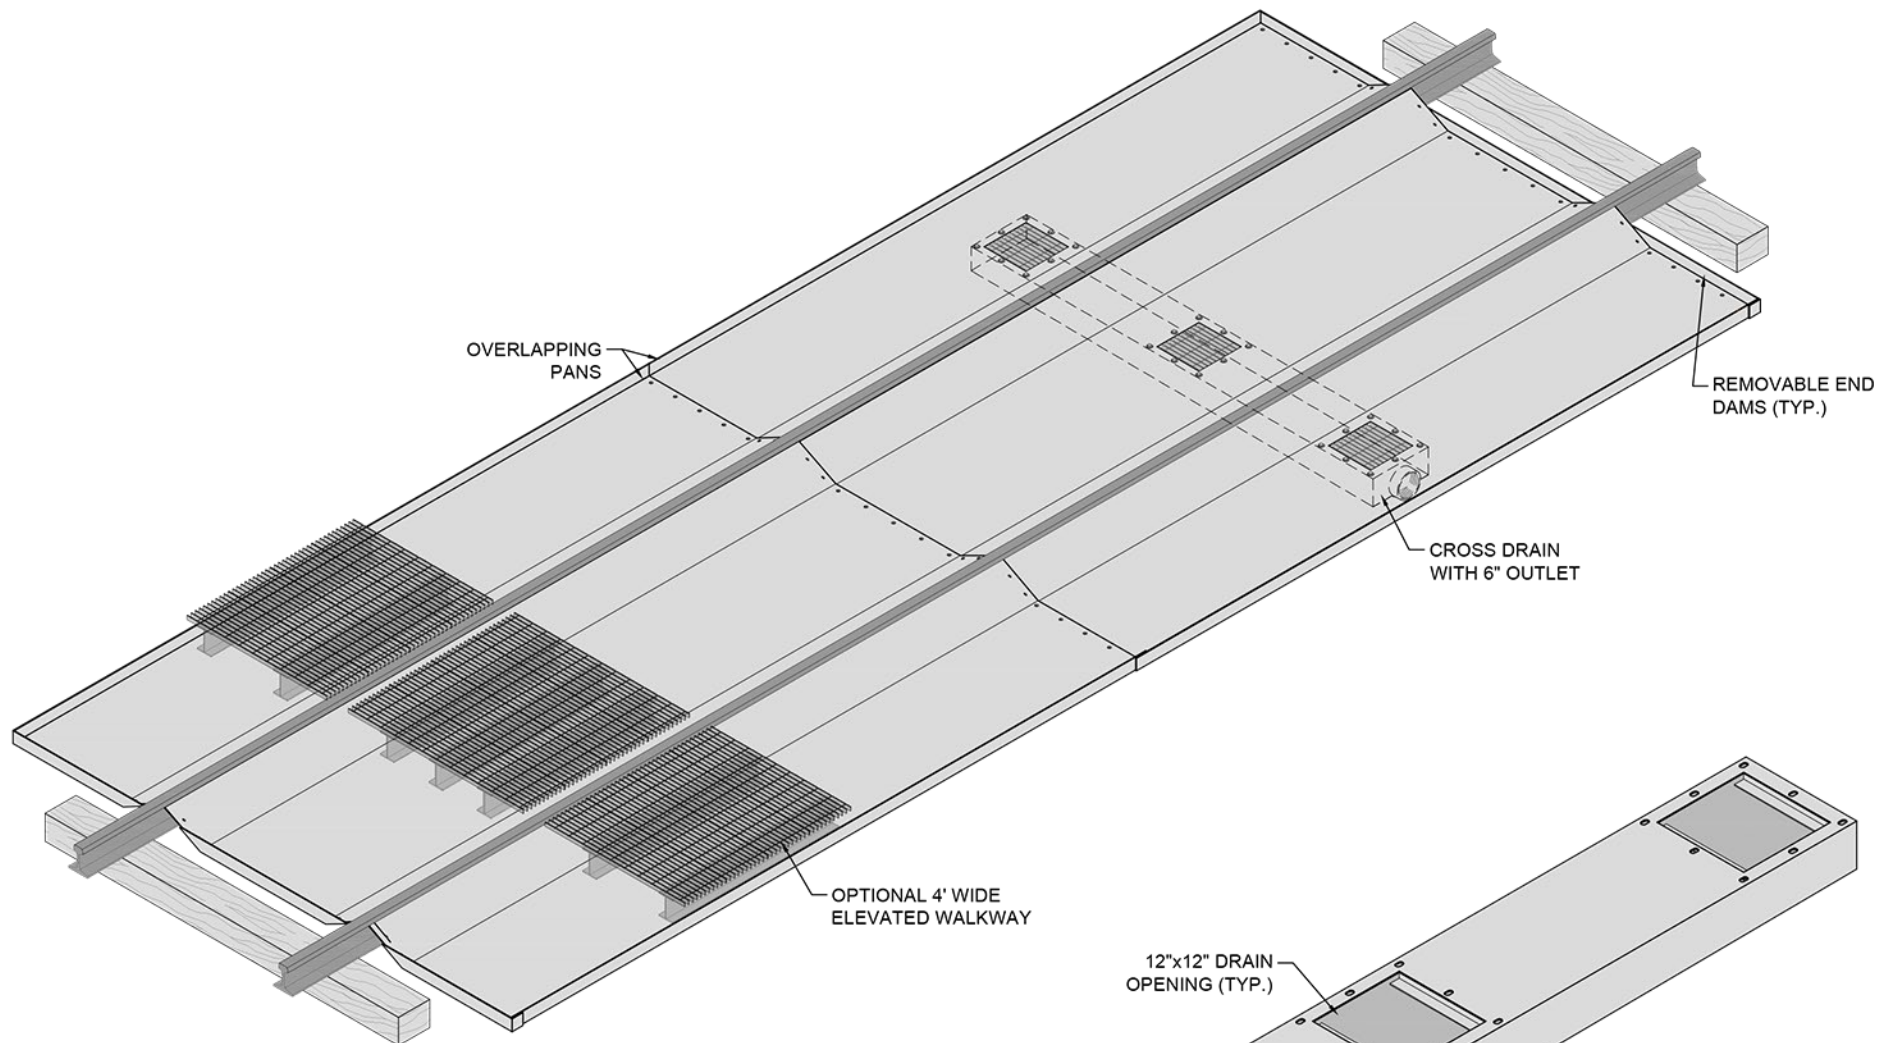

ENVIRONMENTAL PAN ASSEMBLY ISO
SCALE: 1/4" = 1'-0"

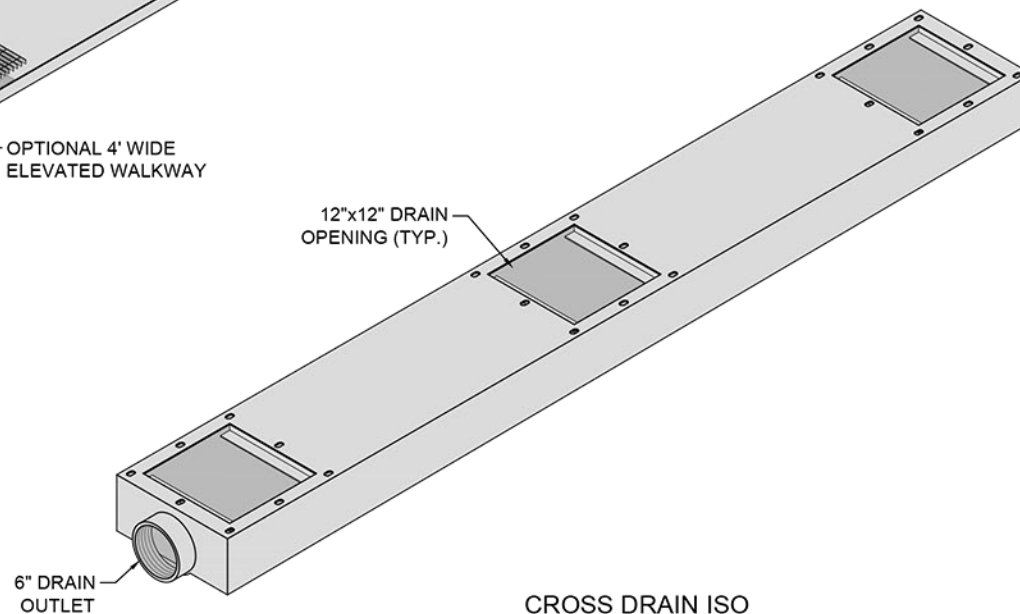

CROSS DRAIN ISO
SCALE: 1/2" = 1'-0"

ADVANCED SPILL CONTAINMENT FOR RAILROADS


ISOMETRIC VIEWS

METAL ENVIROTRAKPAN™

OMNI
GRADE CROSSING SYSTEMS




THE INFORMATION CONTAINED HEREIN IS THE PROPRIETARY DATA OF OMNI PRODUCTS, INC., AND IS NOT FOR DISSEMINATION OR DISCLOSURE, IN WHOLE OR IN PART, FOR ANY PURPOSE OTHER THAN THAT FOR WHICH IT IS SUBMITTED, EXCEPT AS AUTHORIZED IN WRITING BY OMNI PRODUCTS, INC.

© 2025

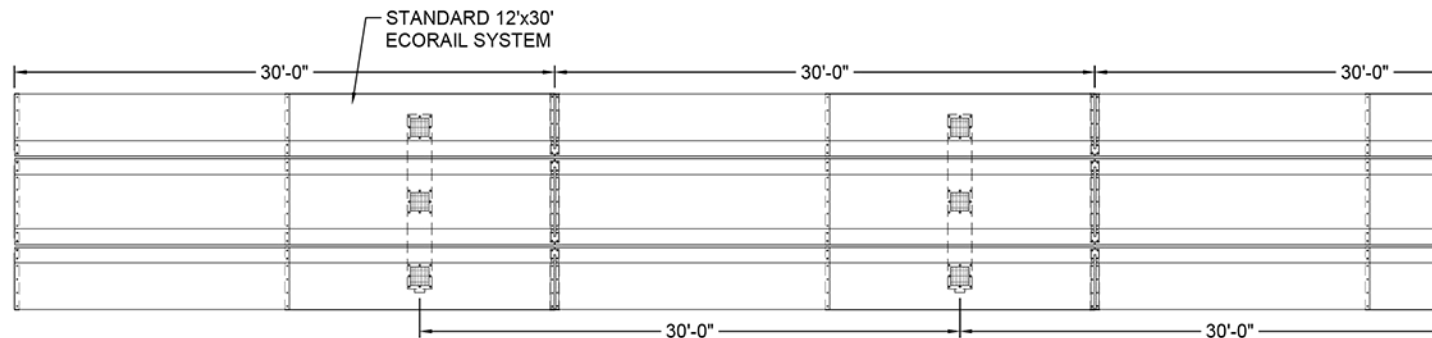

NOTES:

- STANDARD 12'x30' ECORAIL SYSTEM HAS 30' CROSS DRAIN CENTERS
- STANDARD SYSTEM CAN BE CONFIGURED TO 15' AND 45' CROSS DRAIN CENTERS WITHOUT CUSTOMIZATION

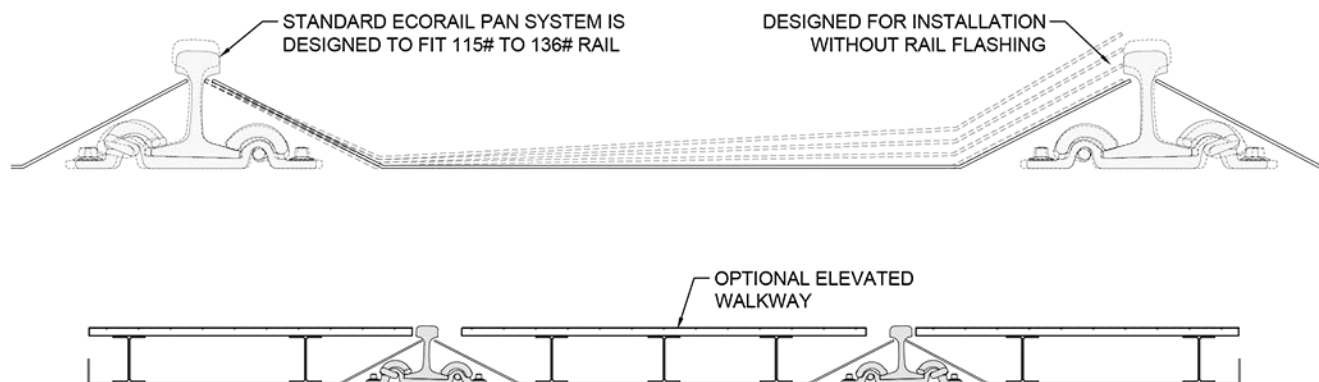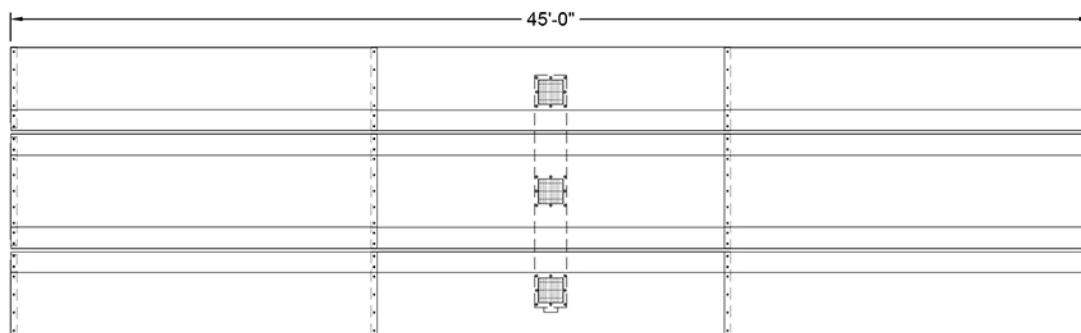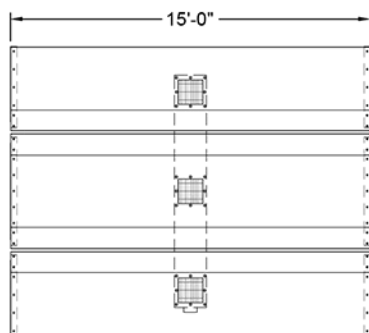

ADVANCED SPILL CONTAINMENT FOR RAILROADS

ADDITIONAL DETAILS

METAL ENVIROTRAKPAN™

OMNI
GRADE CROSSING SYSTEMS